


WGS 84 (D.MM.mm)		
LABEL	Longitude (W)	Latitude (N)
1	5 3.37	50 9.41
2	5 3.29	50 9.42
3	5 3.27	50 9.42
4	5 3.24	50 9.42
5	5 3.20	50 9.42
6	5 3.20	50 9.41
7	5 3.24	50 9.41
8	5 3.26	50 9.41
9	5 3.29	50 9.41
10	5 3.37	50 9.40

Used Transformation: OSGB_1936_To_WGS_1984_Petroleum

- Key:
- Strengthening Existing Concrete Structures
 - Open piled Structure

Note:
Study Site is within 'Fal & Helford' Special Area of Conservation (SAC)

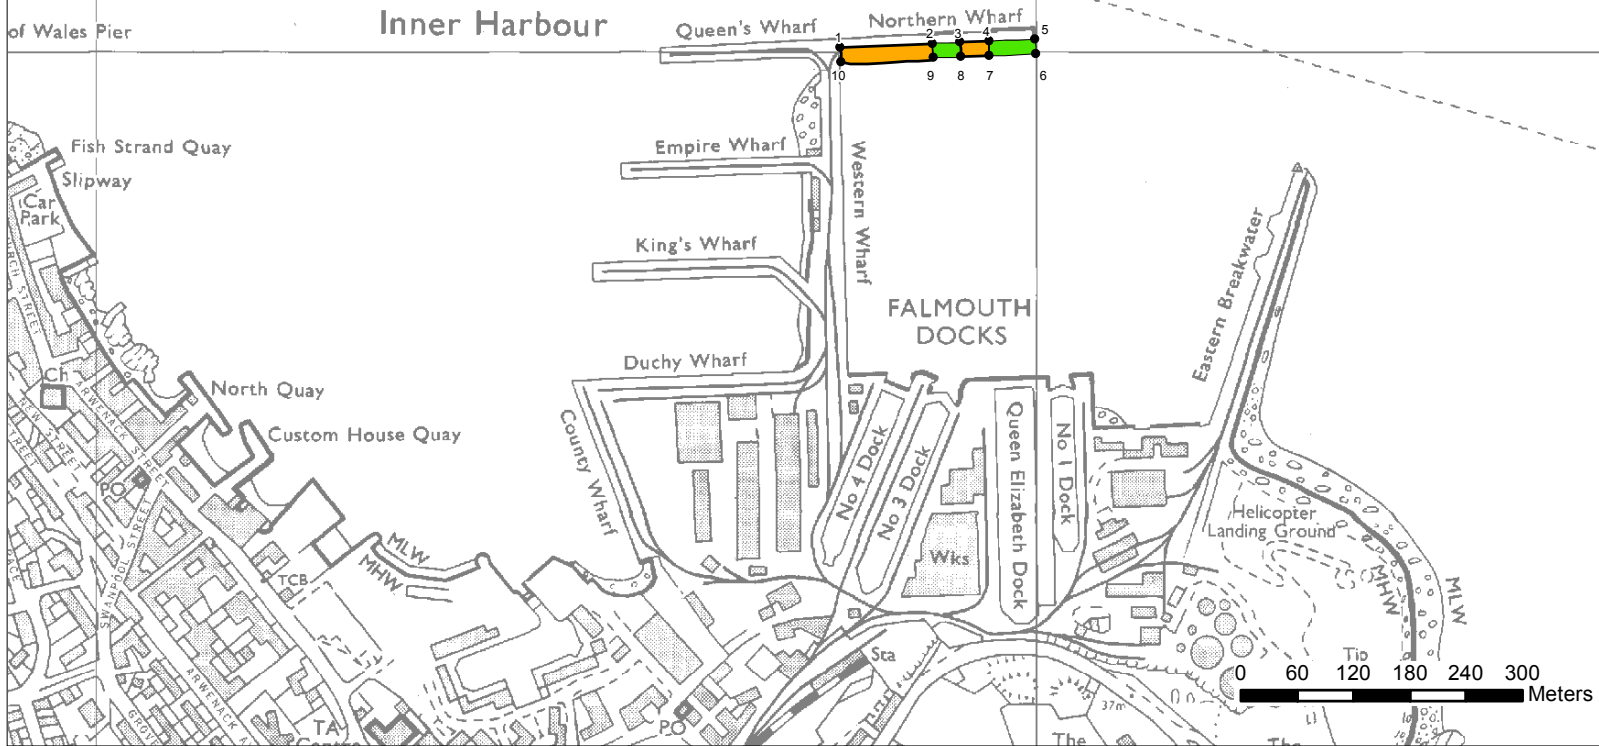

Title:
Proposed Infrastructure Improvements in the Dock Estate

Project:
Port of Falmouth Development Initiative

Client:
Falmouth Harbour Commissioners and Falmouth Docks & Engineering Company

Date: June 2009	Scale: 1:8,042 @ A4
--------------------	------------------------

Figure: 1	Drawn: TT	Rev: 2
--------------	--------------	-----------



L:\Sheep\UK-Extran\Project\SR18\1\Technical_Data\GIS\figres\FPA_APRIL_10\A101.DWG